




INTERVENTI

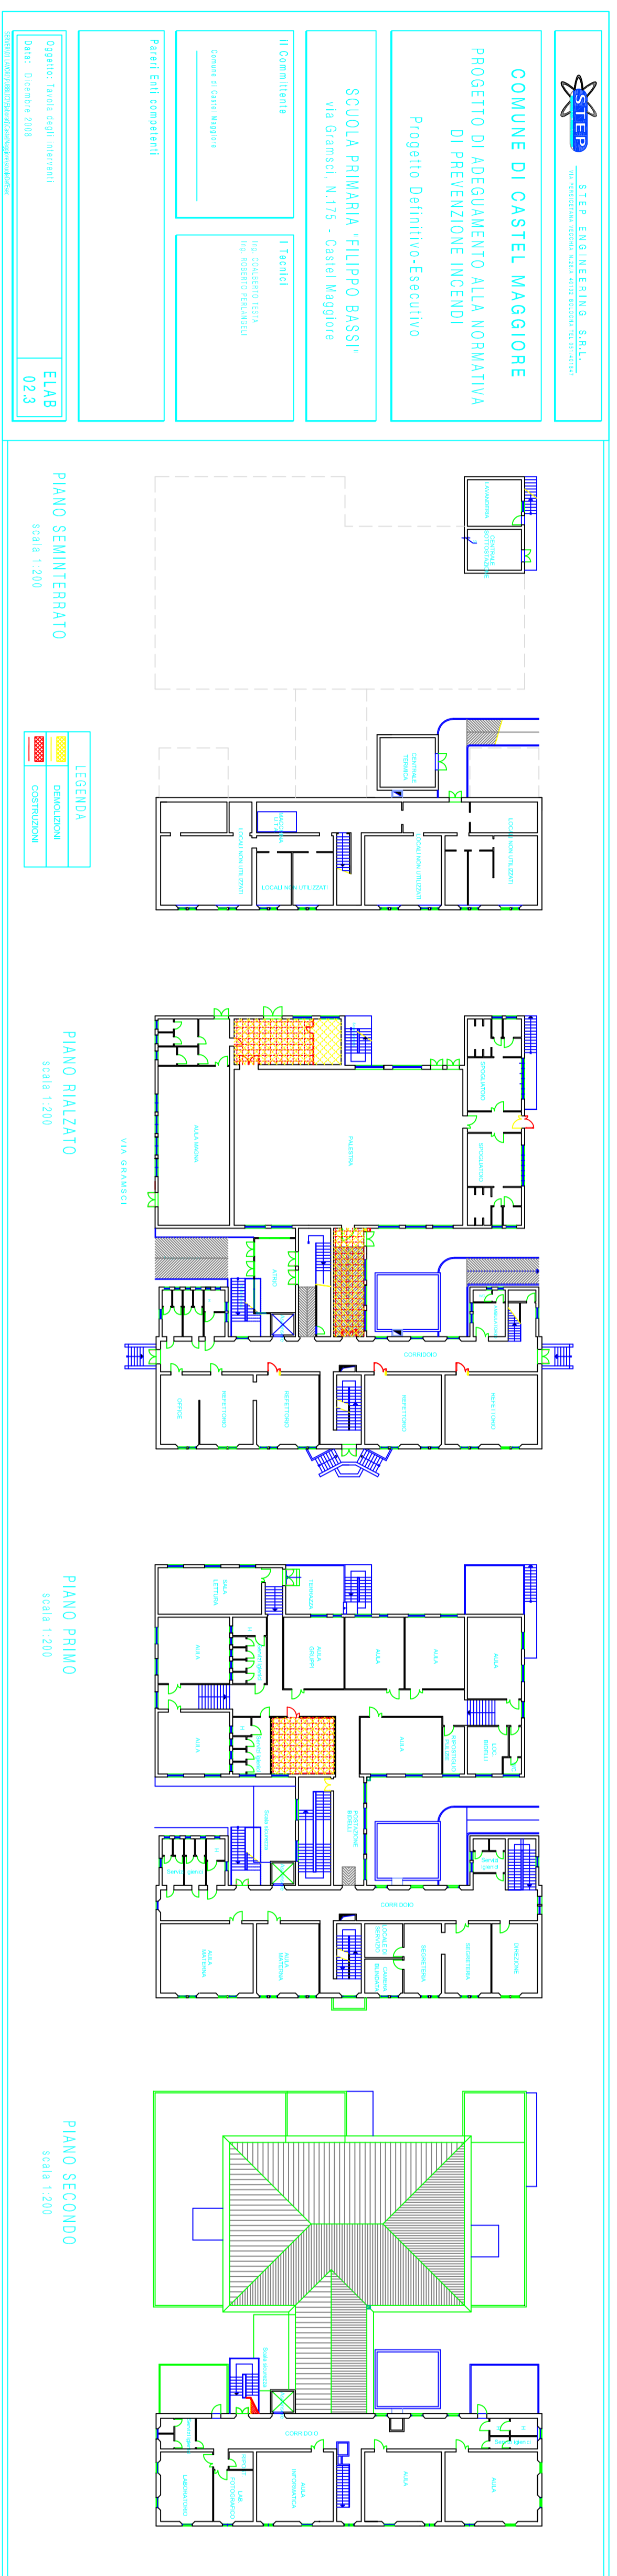



PROGETTO

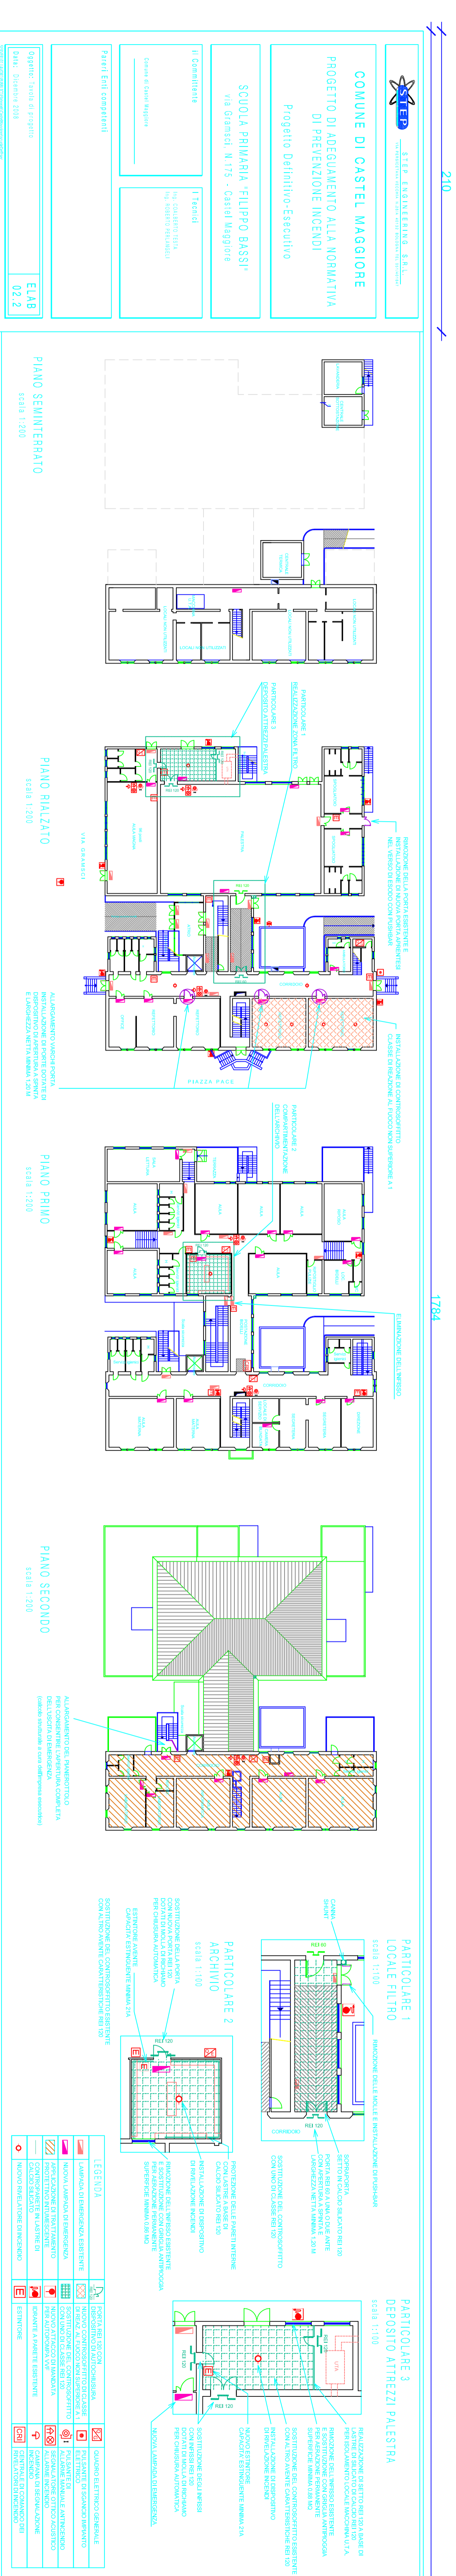

STATO DI FATTO

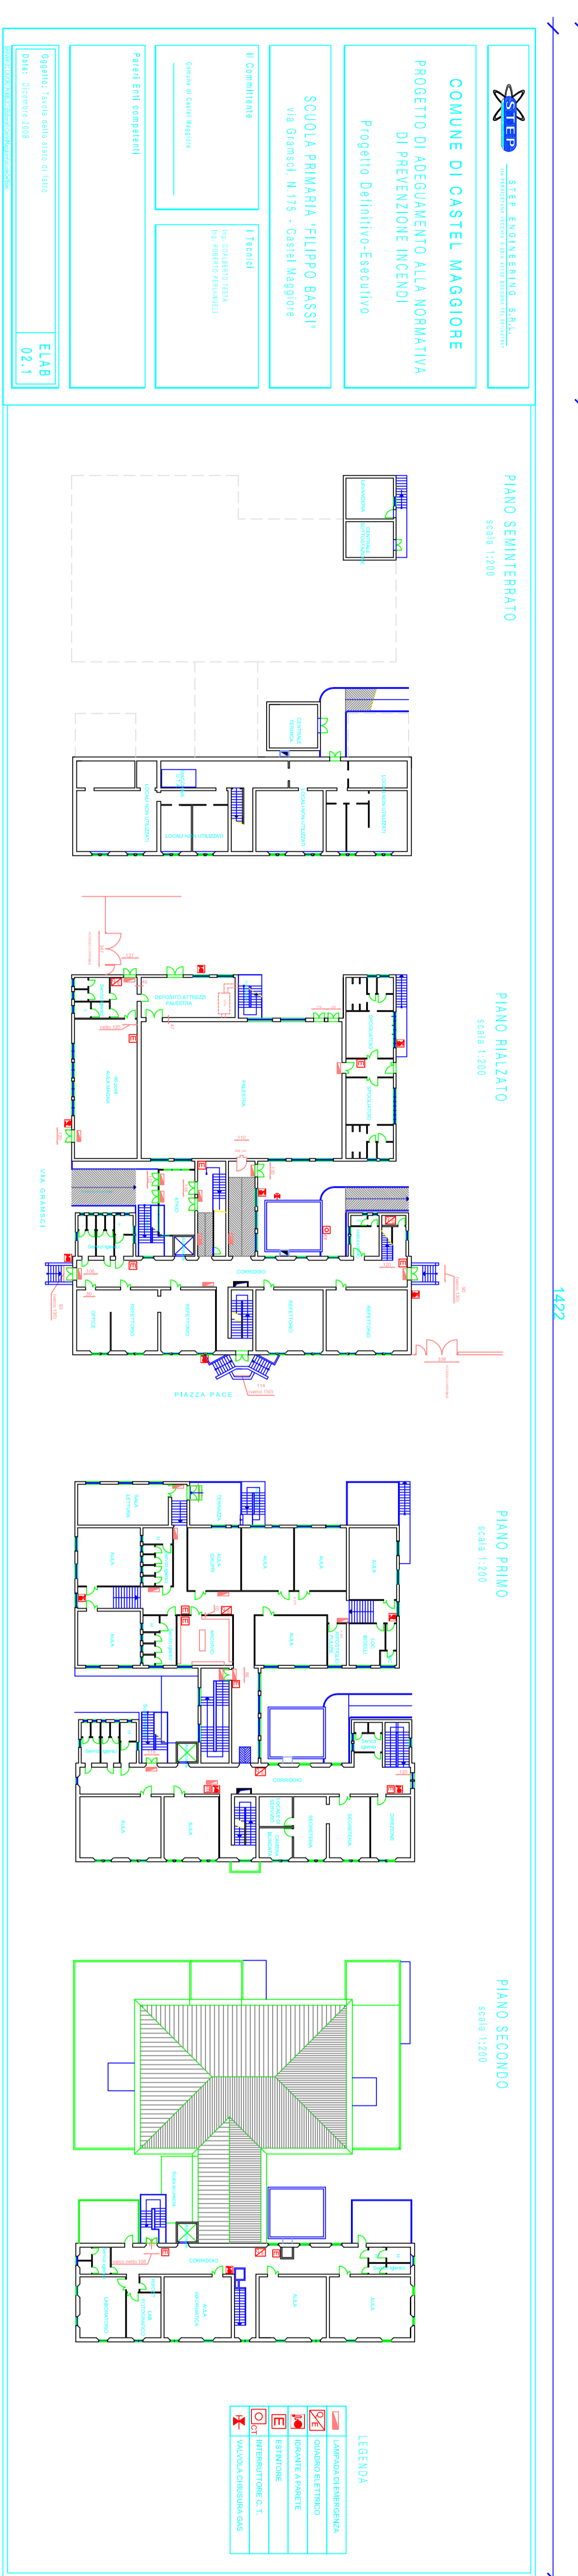

RILEVO NOV 2006
 RILEVO SETT 2008

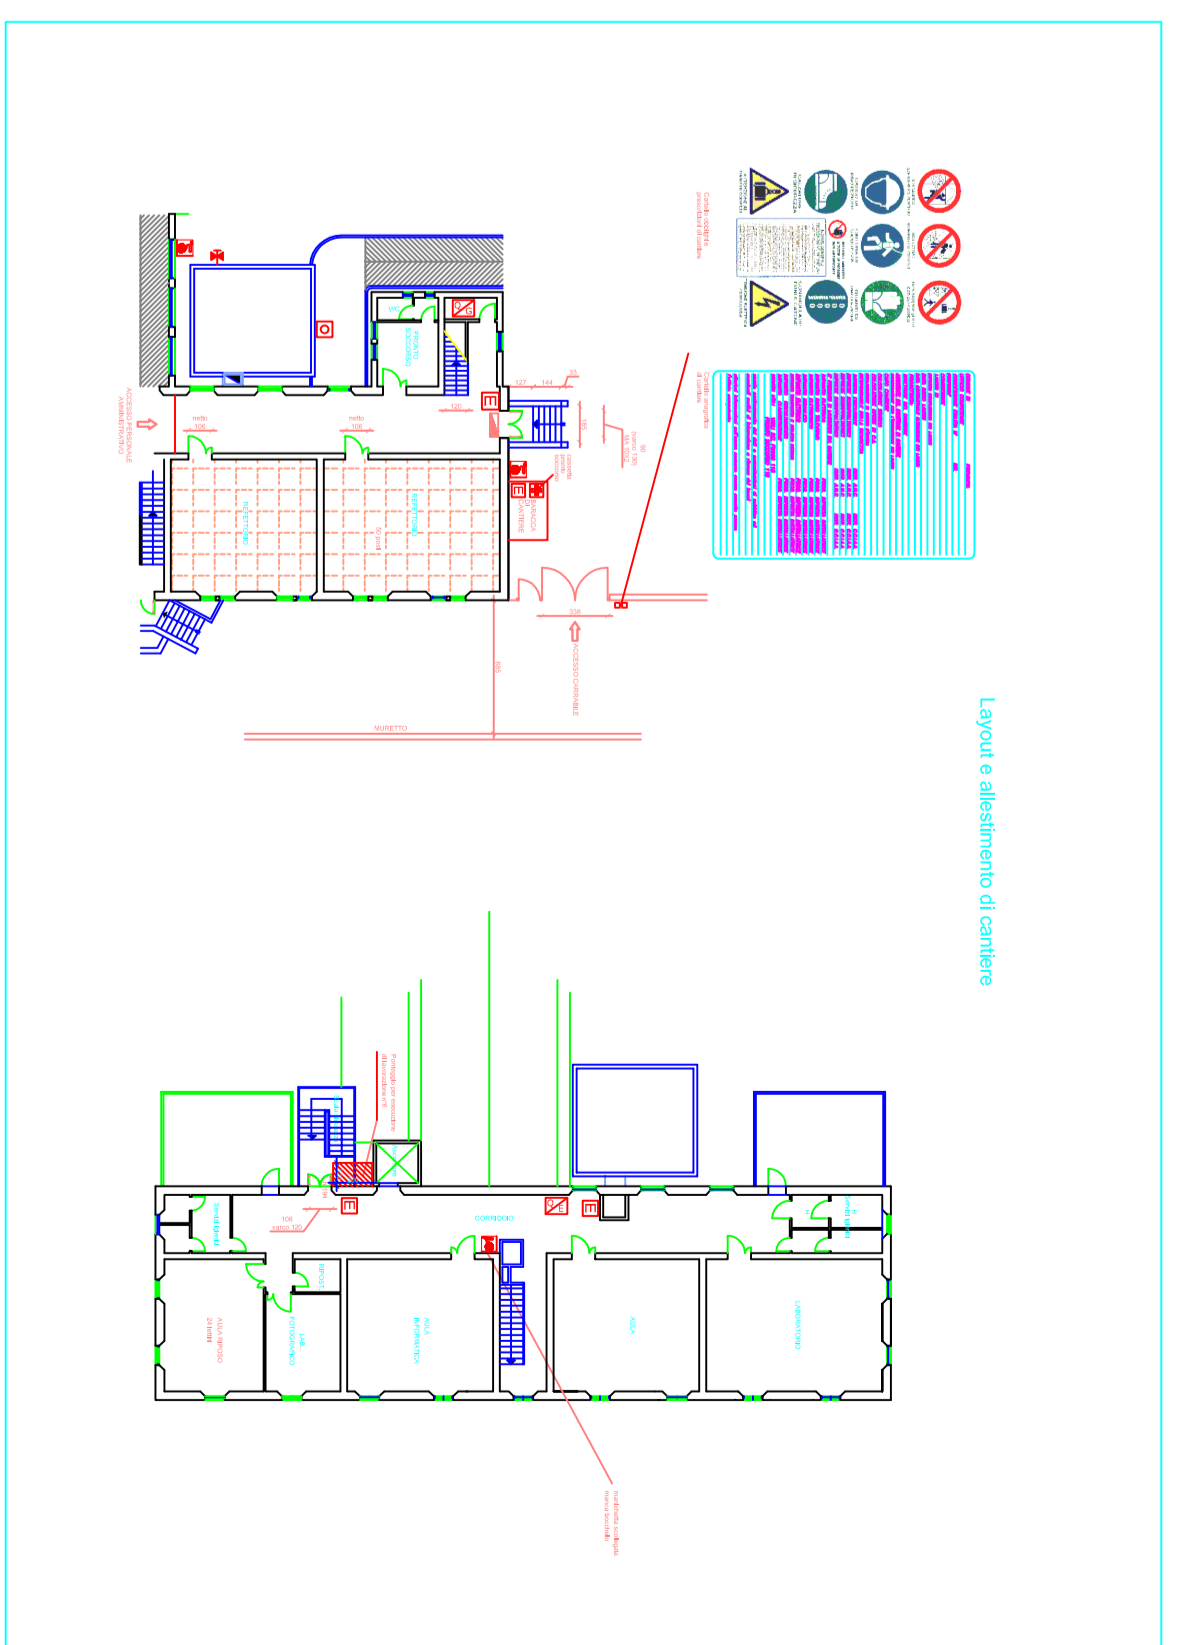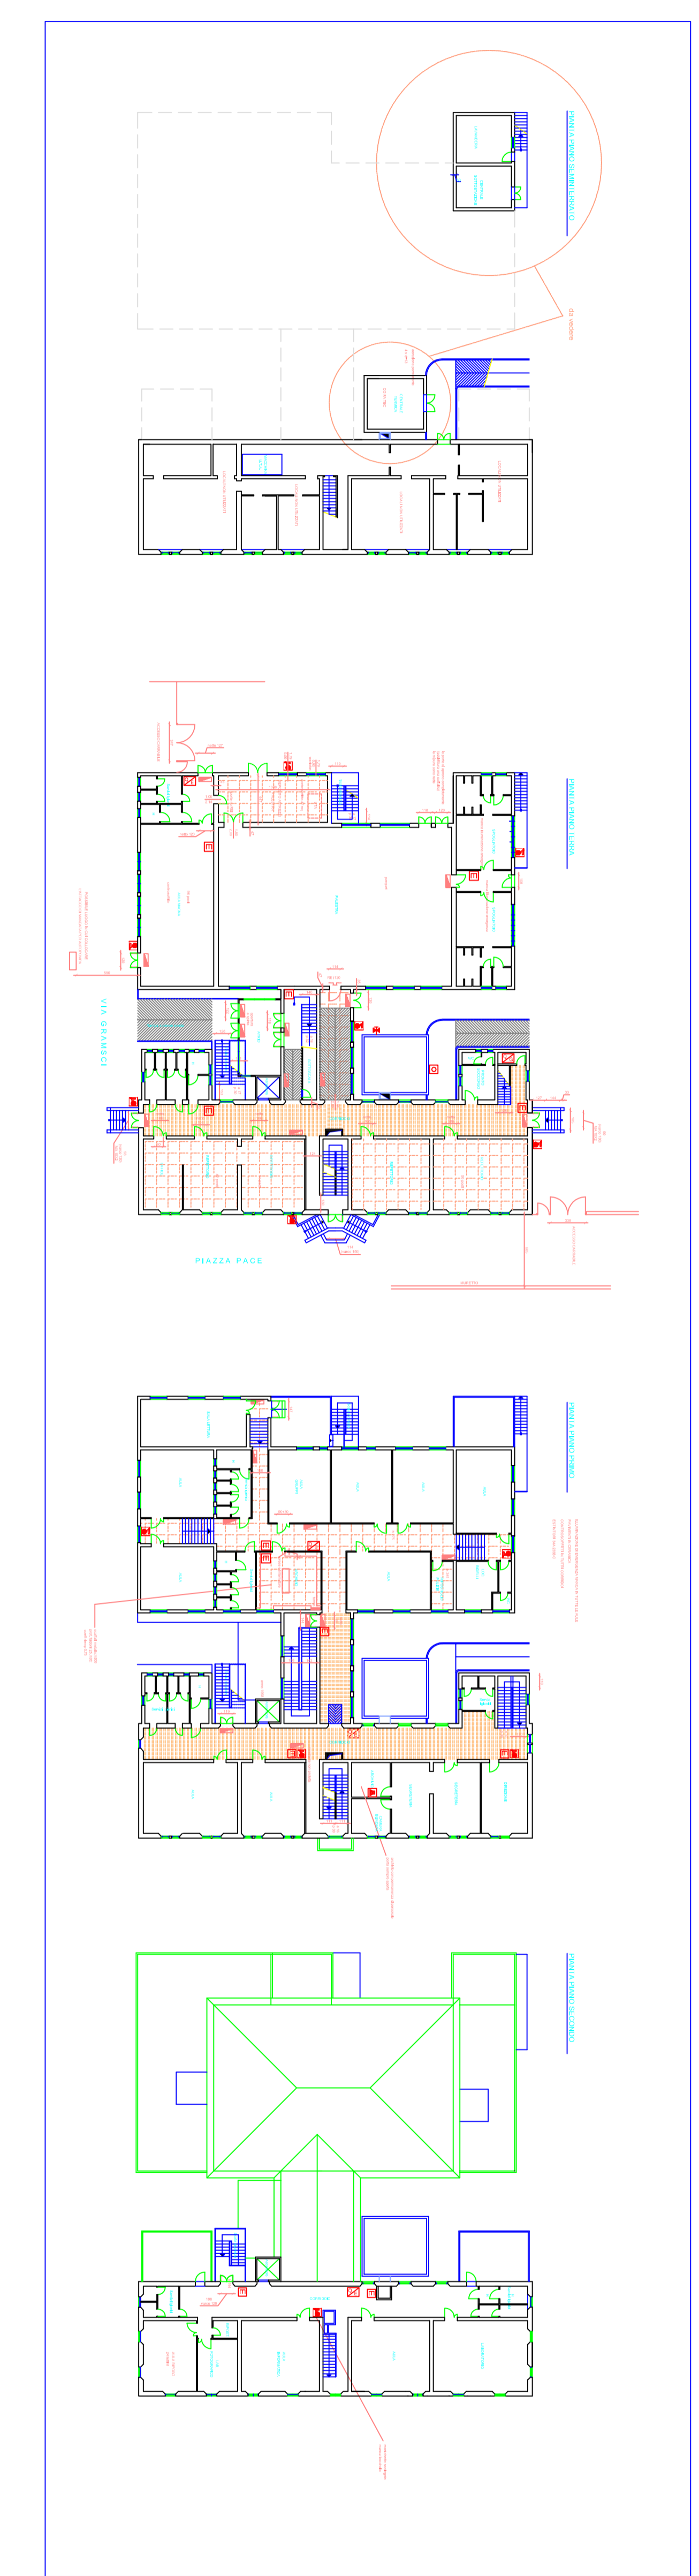

L=1785
 scala 1:20
 nero...0,25
 blu...0,15
 colori...0,10:
 rosso, giallo,8,21,31,32,92,124, 130
 132,160,200,202, 220,